



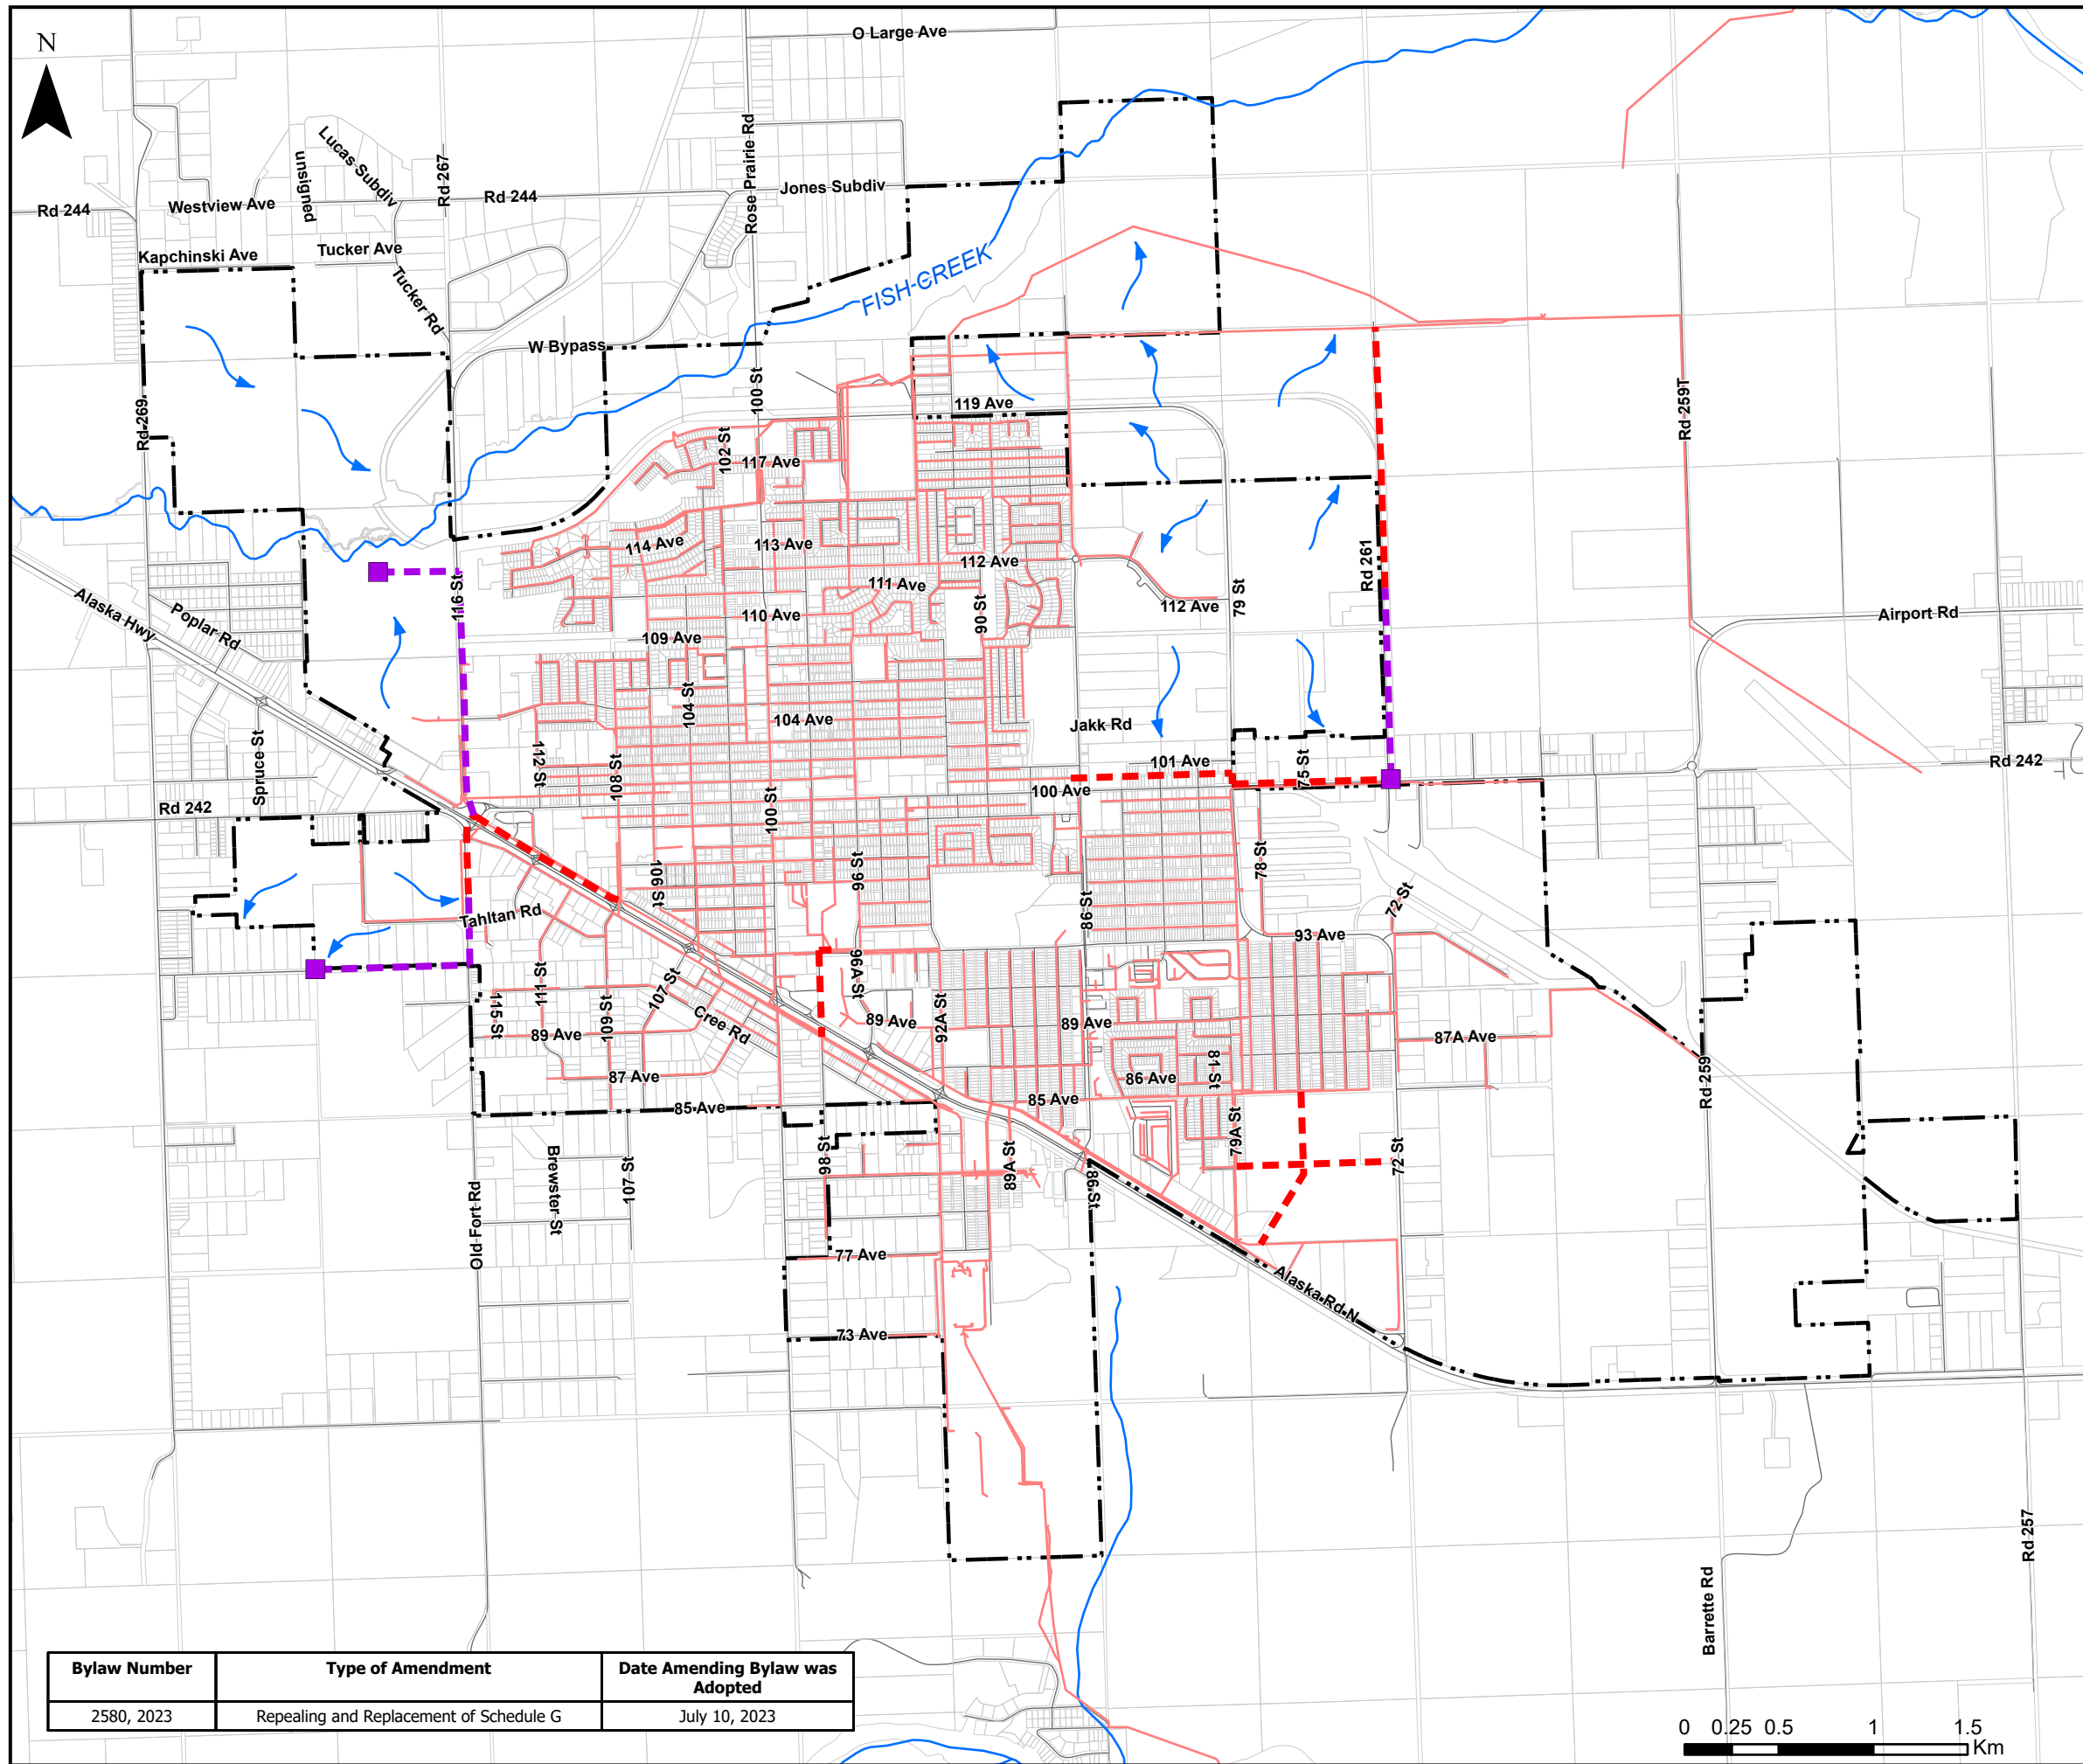

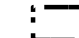






City of Fort St. John
Official Community Plan
Bylaw No. 2388, 2017
Sanitary Sewer Servicing



Legend

-  Municipal Boundary
-  Parcel Lot
-  Road
-  Watercourse
- Future Sanitary Sewer System Infrastructure**
-  Future Gravity Main
-  Future Pressure Main
-  Future Lift Station
-  Gravity_Flow_Direction
-  Future Gravity Flow Direction (Existing Topography)
- Existing Sanitary Sewer System Infrastructure**
-  Existing Sanitary Main

Bylaw Number	Type of Amendment	Date Amending Bylaw was Adopted
2580, 2023	Repealing and Replacement of Schedule G	July 10, 2023



SCHEDULE G